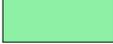




**LEGENDA
INTERVENTI ANNO 2023**

-  LUCERNARI OGGETTO DI INTERVENTO
-  RIFACIMENTO GUAINA

**LEGENDA
INTERVENTI ANNO 2024**



-  LUCERNARI OGGETTO DI INTERVENTO
-  RIFACIMENTO GUAINA

**EDIFICIO A1-2
PIANTA COPERTURA**

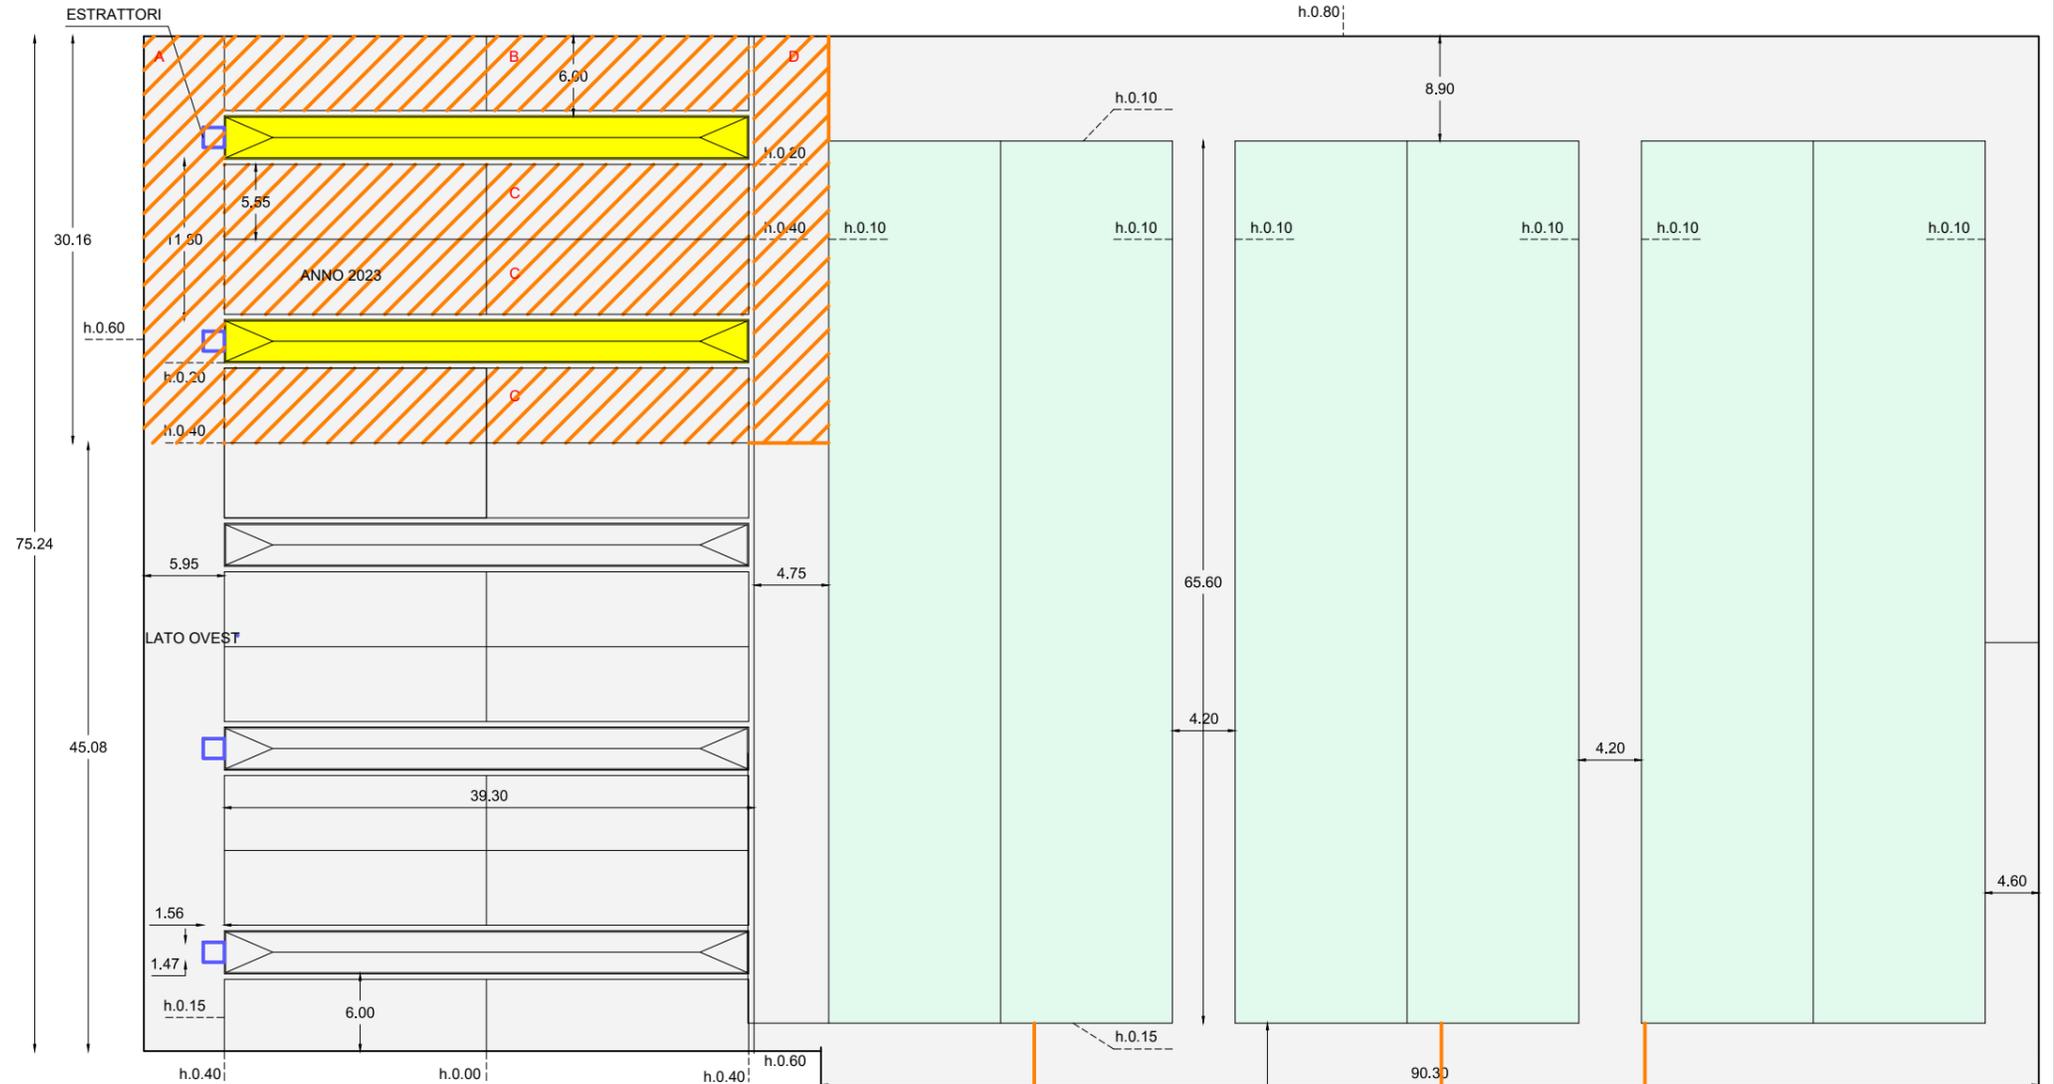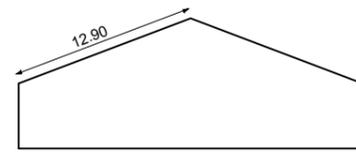

RIFERIMENTI DI CALCOLO - LATO OVEST

A + COIBENTAZIONE
$30,16+0,40 = 30,56$
$5,95+0,60 = 6,55$
$30,56 \times 6,55 = 200,16$
B
$6,00+0,40 = 6,40$
$39,30 \times 6,40 = 251,52$
C
$39,30+0,40+0,40 = 40,10$
$5,90 \times 3 = 17,70$
$40,10 \times 17,70 = 709,77$
D
$30,16+0,40 = 30,56$
$4,75+0,10 = 4,85$
$30,56 \times 4,85 = 148,21$
TOTALE = 1.309,66

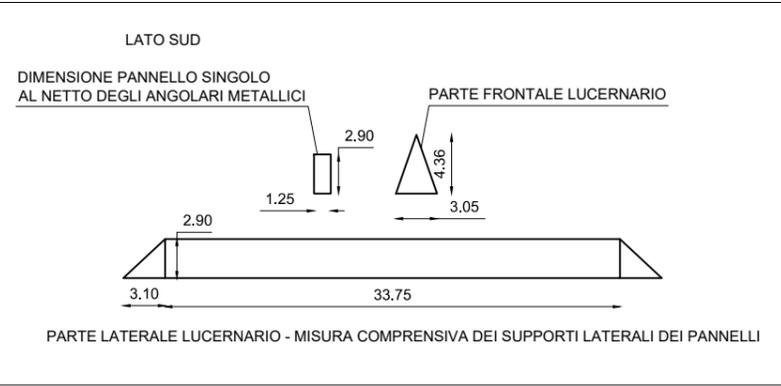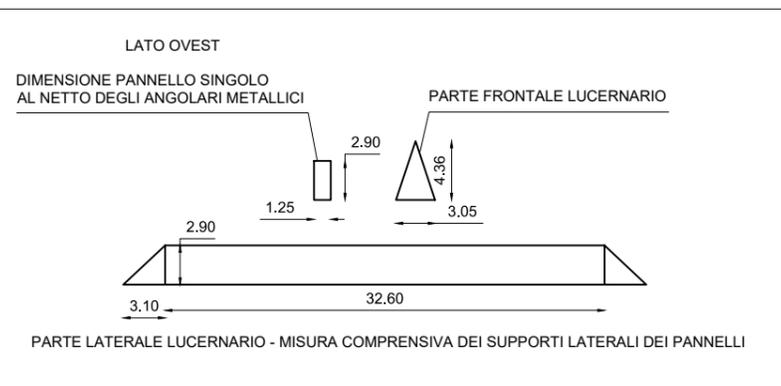

RIFERIMENTI DI CALCOLO - LATO SUD

E
$39,00+0,60+0,30 = 39,90$
$39,90 \times 5,95 = 237,40$
F
$5,90 \times 3 = 17,70$
$39,00+0,70+0,30 = 40,00$
$40,00 \times 17,70 = 708,00$
G
$15,50 \times 5,90 = 91,45$
H
$15,10 \times 5,90 = 89,09$
TOTALE = 1.125,94

